



INTERIOR ELEVATION - Sign Type (A)(QTY:1)
Routed Sintra/LED Illum - Mounted To Existing Wall
Scale: 1"=1'-0" (12.5 SQFT)

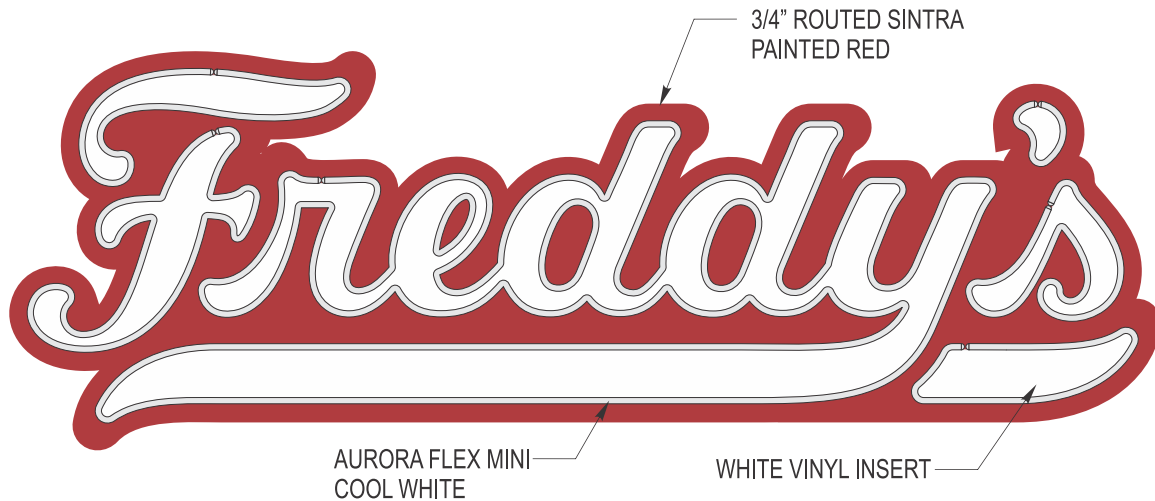

AURORA FLEX MINI
COOL WHITE

WHITE VINYL INSERT

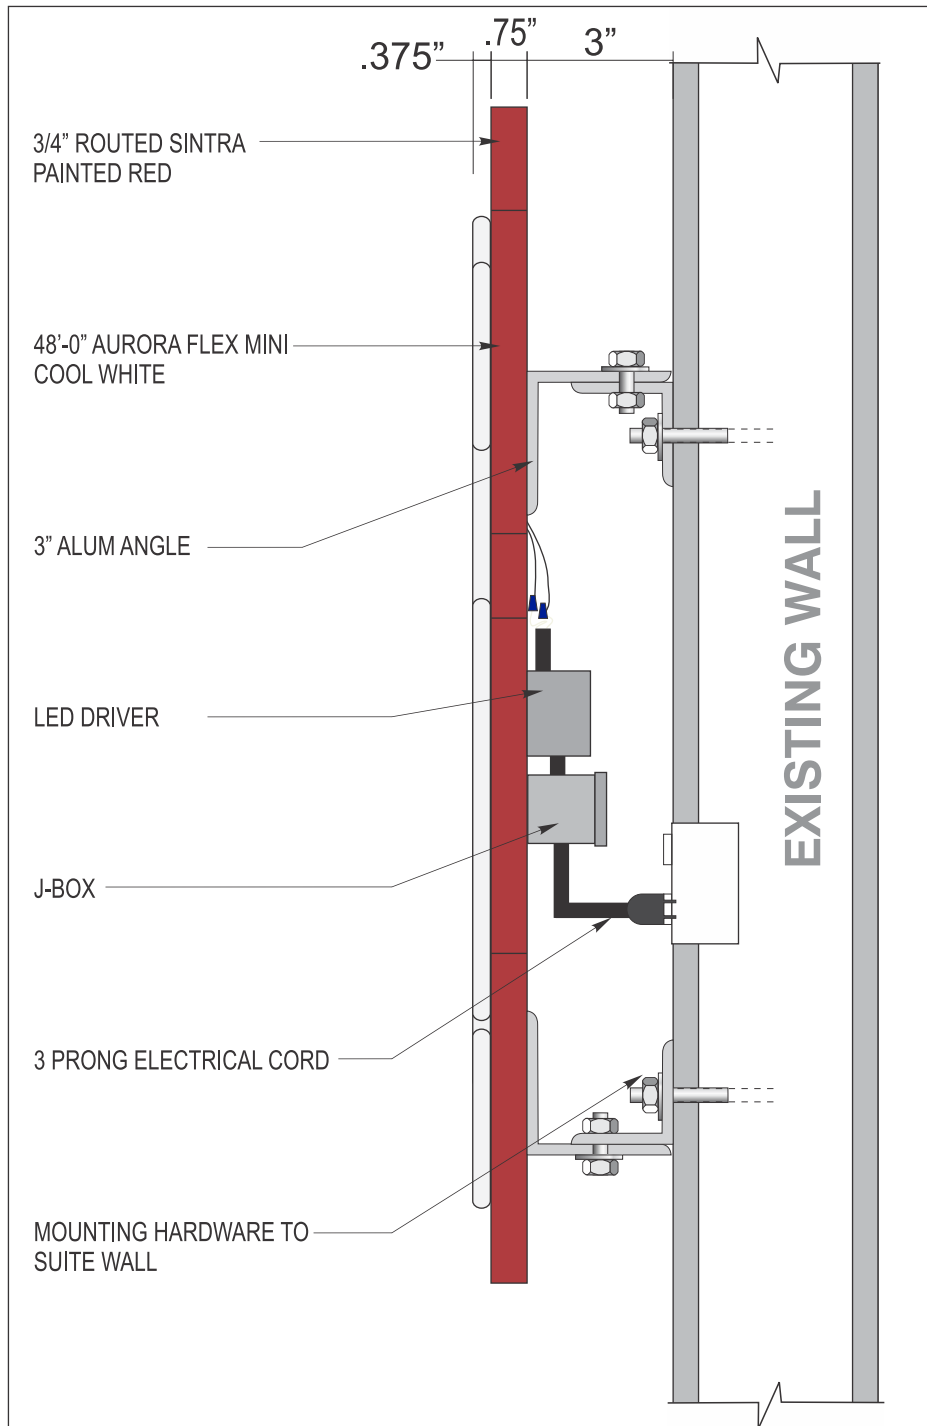

SECTION @ ROUTED SINTRA/LED LIT SCALE: X3



"Installation & assembly required, see installation instructions."

DATE:	02/15/19
DRAWN BY:	JMM
SALES:	JM
P.M.	LL

REVISIONS

NO.	DESCRIPTION

RED LINE NOTES

--

Customer Approval

SIGNATURE

DATE

Landlord Approval

SIGNATURE

DATE

Customers Signature Authorizes
Urban Neon To Produce Design
As Specified.
All Spelling, Punctuation And Colors
Have Been Reviewed And Approved.

All Designs Property Of
Urban Neon.
Unauthorized Use
Not Permitted.

LDTT

000.0

Sheet Size (8.5" x 14")

DRAWING #
11881jmm

PAGE# 2